



PIPELINE EASEMENT FOR SOUTHWEST PIPELINE PROJECT (S.W.P.P.) ON NORTH DAKOTA STATE SCHOOL TRUST LANDS, LYING IN THE EAST HALF (E 1/2) OF SECTION 36, T 144 N, R 88 W OF THE 5TH P.M., MERCER COUNTY, NORTH DAKOTA (NORTH DAKOTA STATE WATER COMMISSION PROJECT 1736)

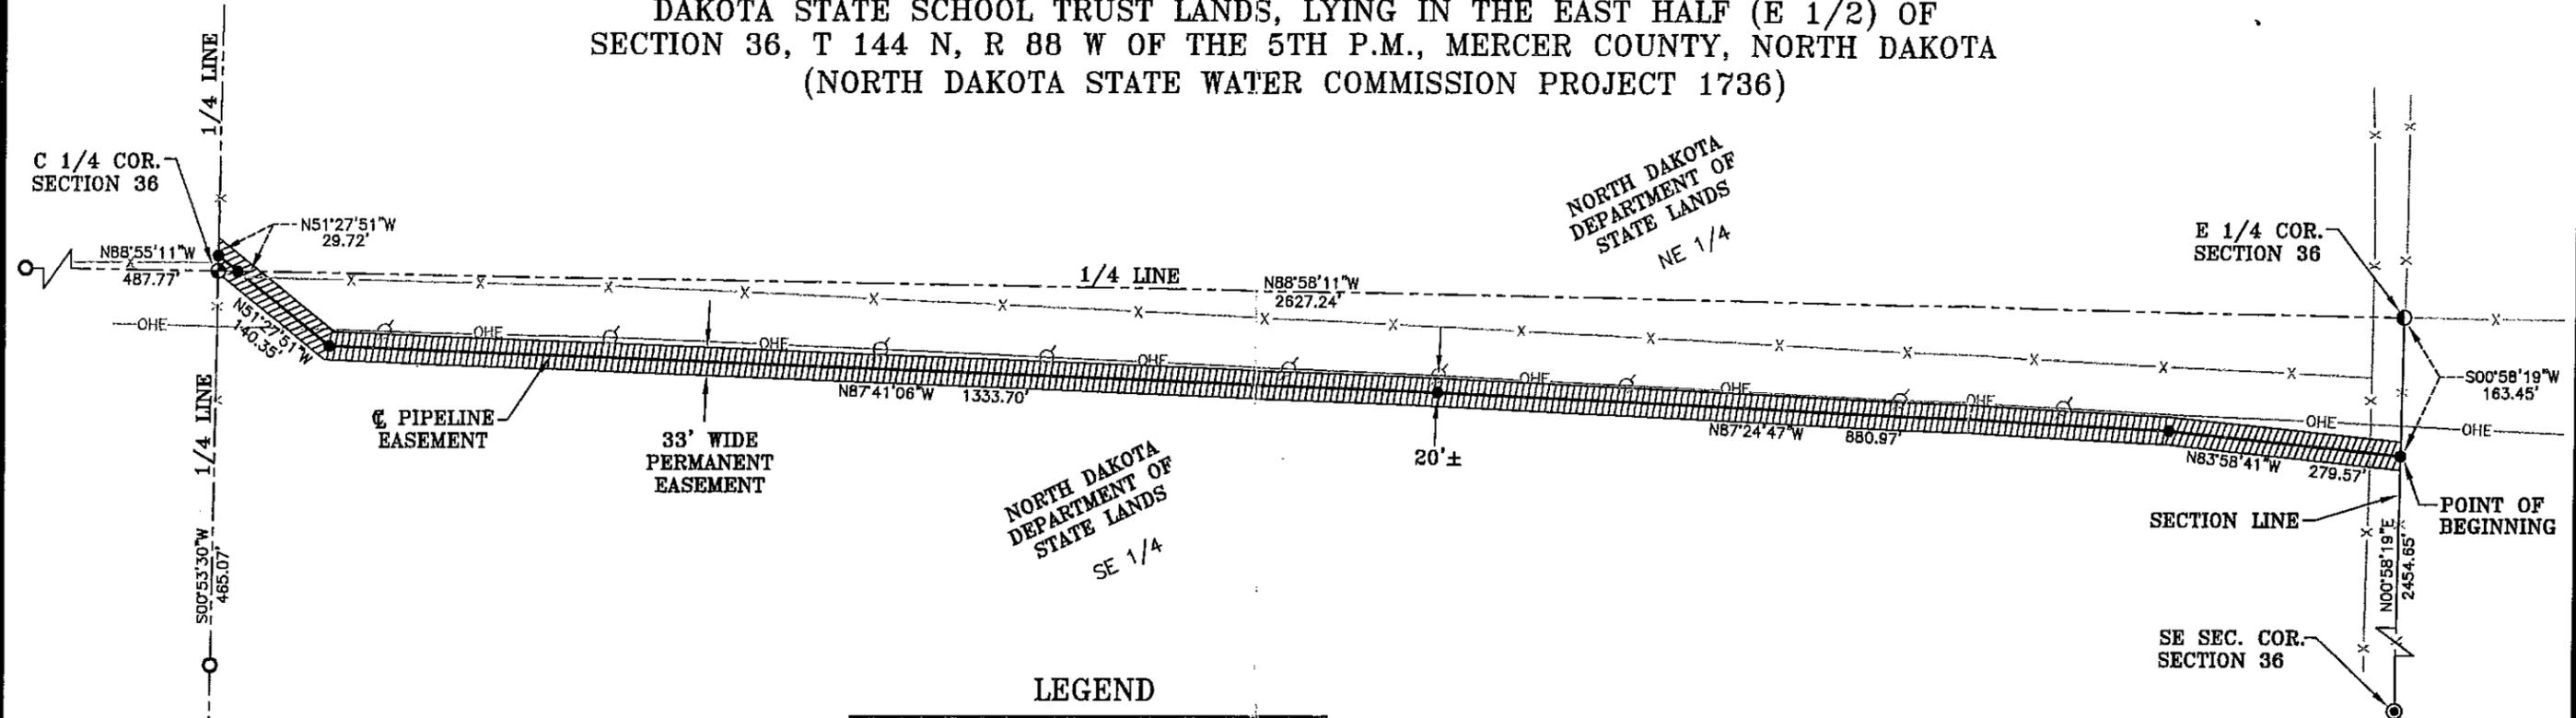


LOCATION MAP
N.T.S.

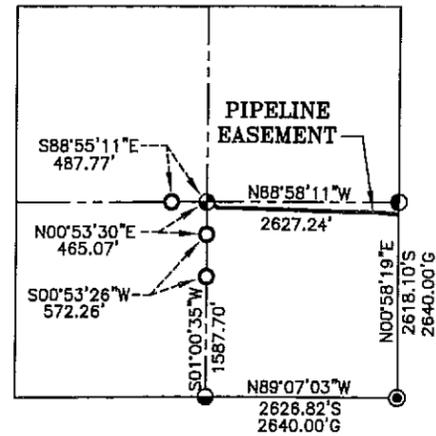

SECTION 36
T 144 N, R 88 W



GRAPHIC SCALE

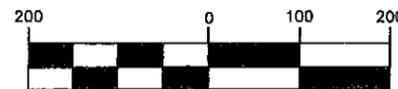

(IN FEET)
1 inch = 200 ft.

LEGEND

- ⊙ SET 5/8"x18" REBAR W/ L.S. CAP STAMPED "ZELMER #3756"
- ⊙ FOUND IRON MONUMENT W/ ALUM. CAP STAMPED "SWENSON & HAGEN 1951"
- ⊙ FOUND IRON MONUMENT W/ L.S. CAP STAMPED "NDDOT 1971", UNDER STONE
- ⊙ FOUND 3/4" IRON PIPE
- ⊙ FOUND 5/8" REBAR
- COMPUTED EASEMENT POINT
- S SURVEYED DISTANCE (2006)
- G ORIGINAL DISTANCE (GLO)
- x- BARB WIRE FENCE
- ⊕ POWER POLE
- OHE- OVERHEAD ELECTRIC LINE

BASIS OF BEARINGS

BEARINGS SHOWN ARE GRID BEARINGS BASED ON THE NORTH DAKOTA STATE PLANE COORDINATE SYSTEM, NAD 83, SOUTH ZONE.


SURVEYOR'S CERTIFICATE

I, Bruce P. Zelmer, a Licensed Land Surveyor in and for the State of North Dakota, do hereby certify that at the request of the North Dakota Department of State Lands and through the North Dakota State Water Commission, did complete a survey for the purpose of establishing the permanent pipeline easement located in the East Half (E 1/2) of Section 36, Township 144 North, Range 88 West of the 5th P.M., Mercer County, North Dakota, said easement being comprised of a strip of land 33 feet in width lying 16.5 feet on each side of the following described centerline:

LEGAL DESCRIPTION OF PERMANENT EASEMENT: Commencing at the East Quarter corner of said Section 36; thence S00°58'19"W along the east section line of said Section 36, a distance of 163.45 feet to the Point of Beginning; thence N83°58'41"W, a distance of 279.57 feet; thence N87°24'47"W, a distance of 880.97 feet; thence N87°41'06"W, a distance of 1333.70 feet; thence N51°27'51"W, a distance of 140.35 feet to the east-west quarter line of said Section 36; thence N51°27'51"W, a distance of 29.72 feet to the north-south quarter line of said Section 36 and thus terminating, said ending point being located N00°53'30"E along said north-south quarter line, a distance of 18.10 feet from the Center Quarter corner of said Section 36 and containing 2.02 acres, more or less.

This Certificate is to the best of my knowledge and belief a true description of said survey. I hereby certify that I have executed this document this 6TH day of JULY, 2006.

Bruce P. Zelmer
Bruce P. Zelmer, L.S. # 3756

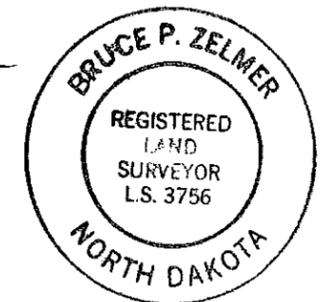

QUARTER SECTION	ACRES
NE 1/4	0.02
SE 1/4	2.00

Prepared By:
BARTLETT & WEST
ENGINEERS
3456 E. Century Ave.
Bismarck, North Dakota 58503
701-258-1110
FAX 701-258-1111
www.bartwest.com